


F.H.W.A. REGION NO.	STATE	FED. AID PROJ. NO.	SHEET NO.	TOTAL SHEET
3	MD.	M-5018(3)	3	17

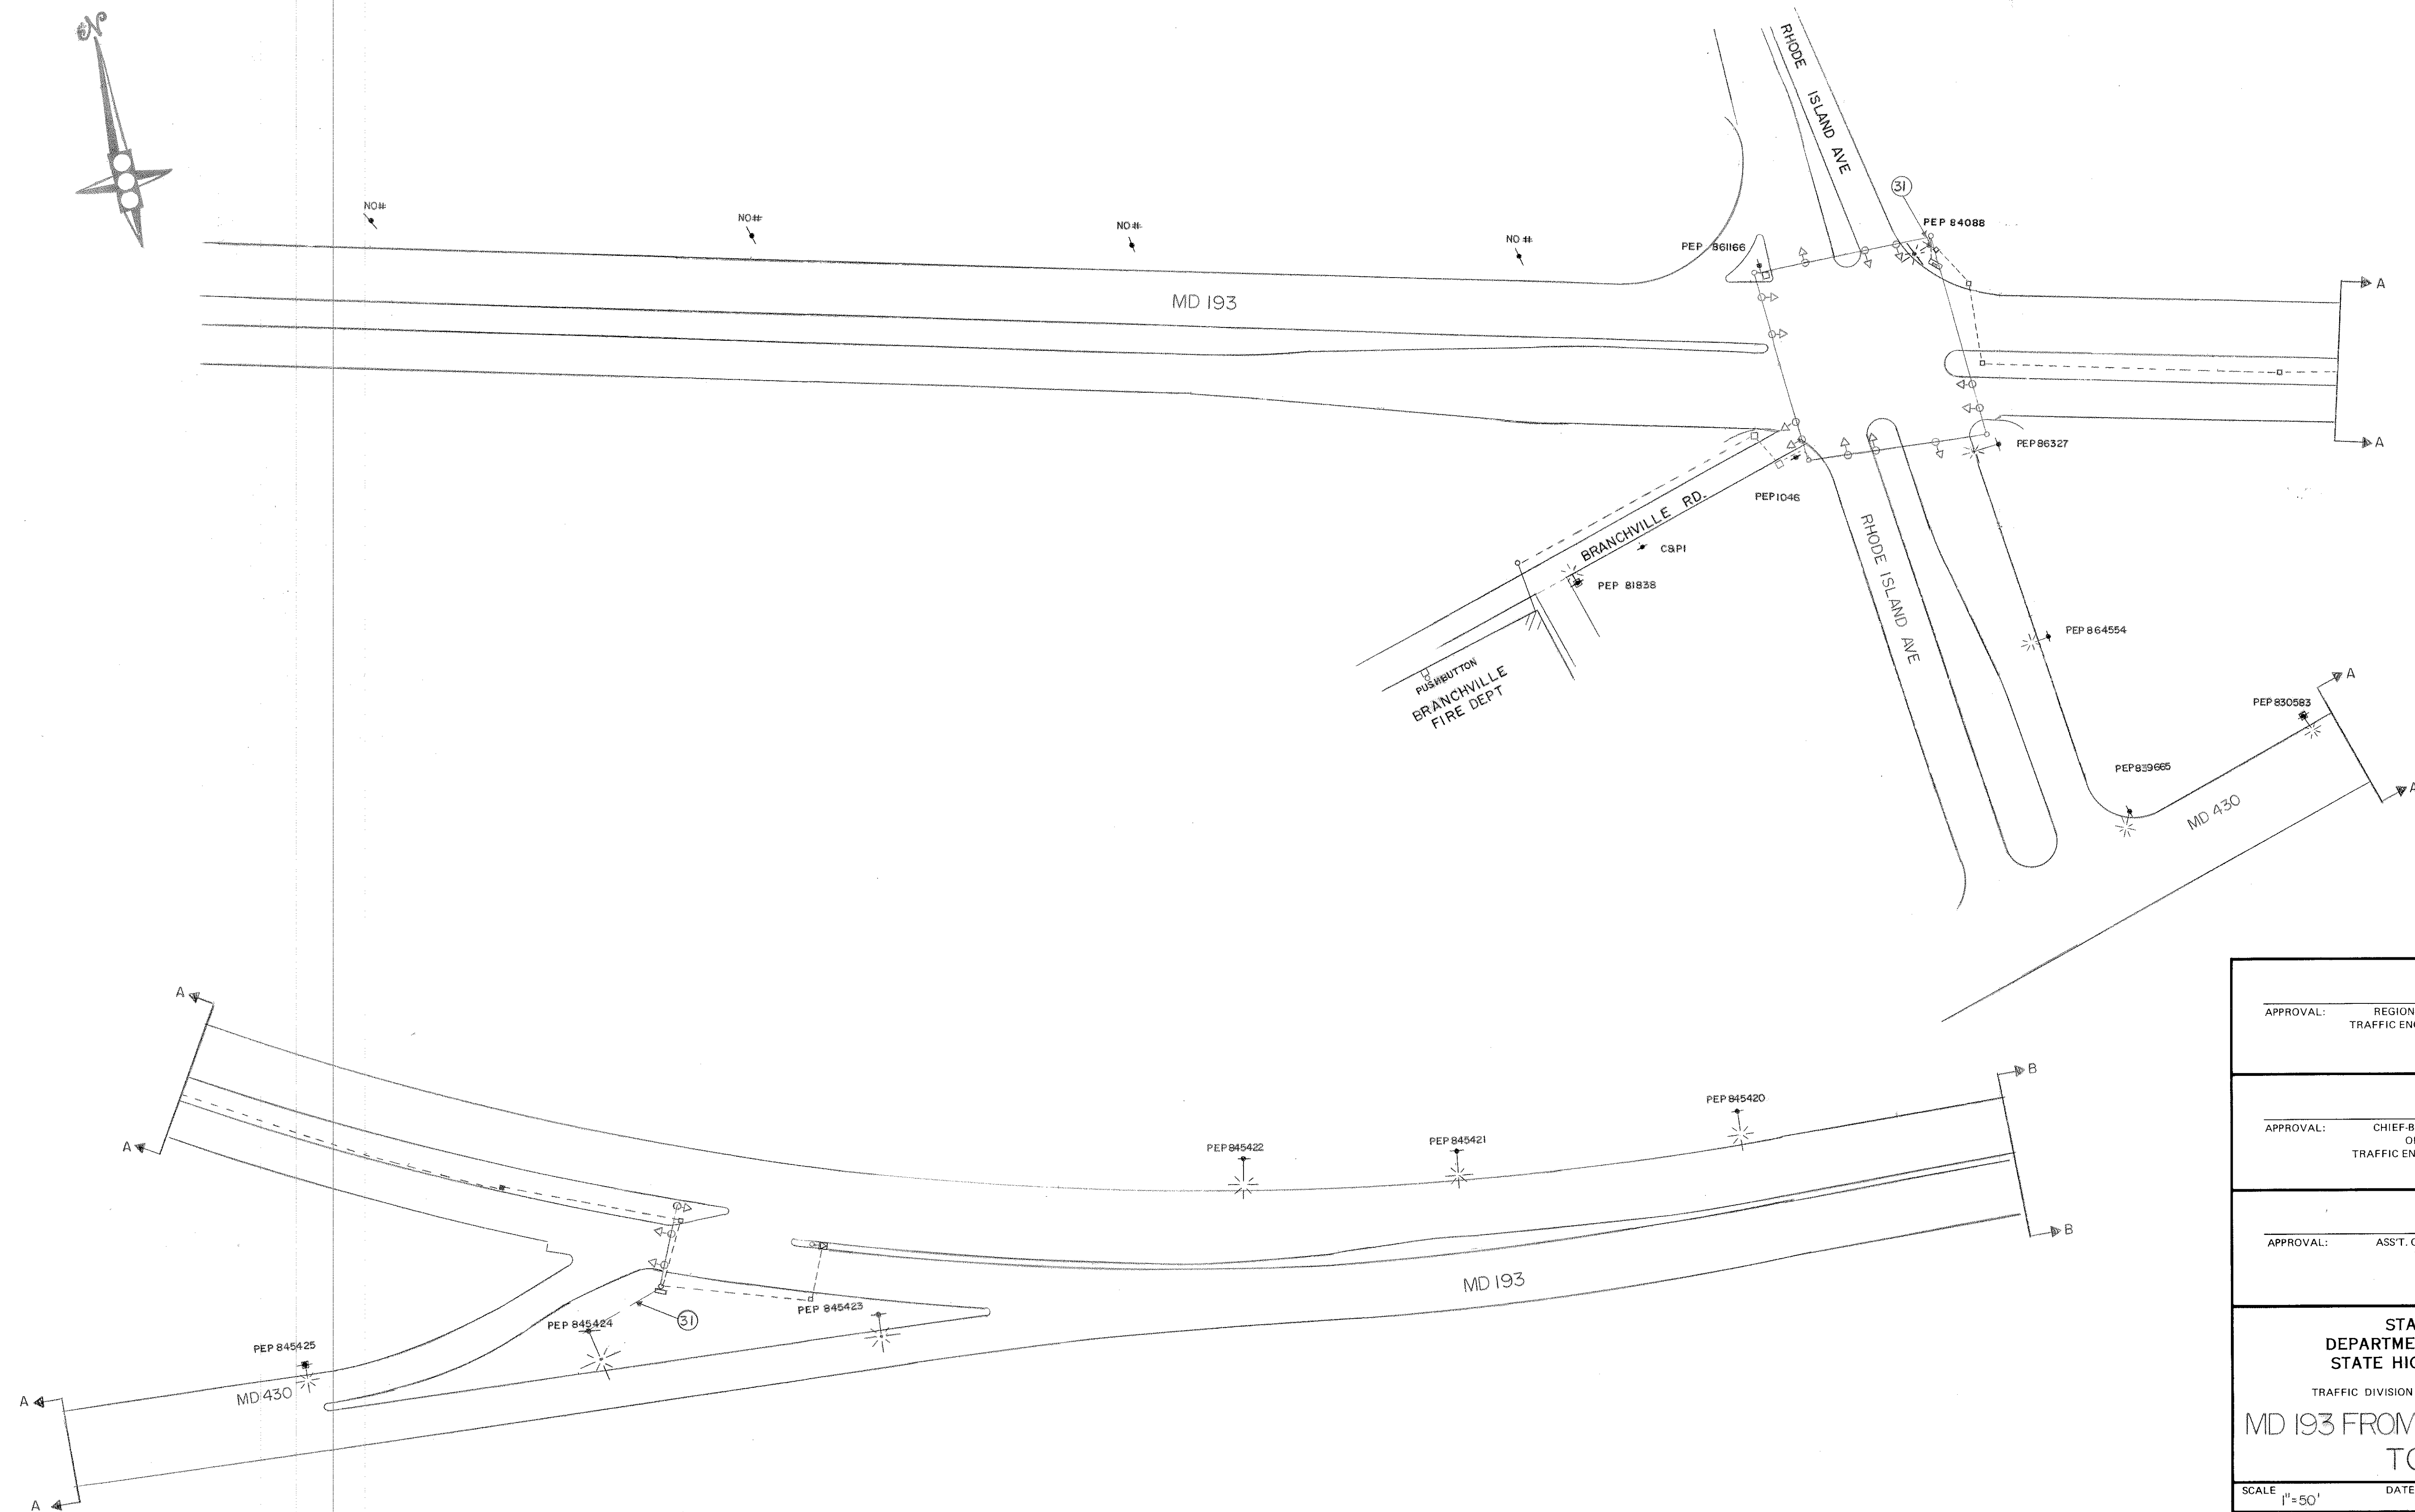

APPROVAL: _____ REGIONAL TRAFFIC ENGINEER	
APPROVAL: _____ CHIEF-BUREAU OF TRAFFIC ENGINEERING	
APPROVAL: _____ ASST. CHIEF ENGINEER TRAFFIC	
STATE OF MARYLAND DEPARTMENT OF TRANSPORTATION STATE HIGHWAY ADMINISTRATION TRAFFIC DIVISION - BUREAU OF TRAFFIC ENGINEERING	
<p style="font-size: 2em; margin: 0;">MD 193 FROM RHODE ISLAND AVE TO 63rd AVE</p>	
F.A.P. NO. M-5018(3)	
SCALE 1"=50'	DATE 5-8-74
CONTRACT NO. P-385-001-385	
DRAWN BY: <u>B TYSON</u>	COUNTY: <u>PRINCE GEORGES</u>
DESIGNED BY: <u>STEVE RENZI</u>	SIGNAL NO.: _____
CHECKED BY: _____	

DRAWING NO.
TS-1160